



Existing Layout

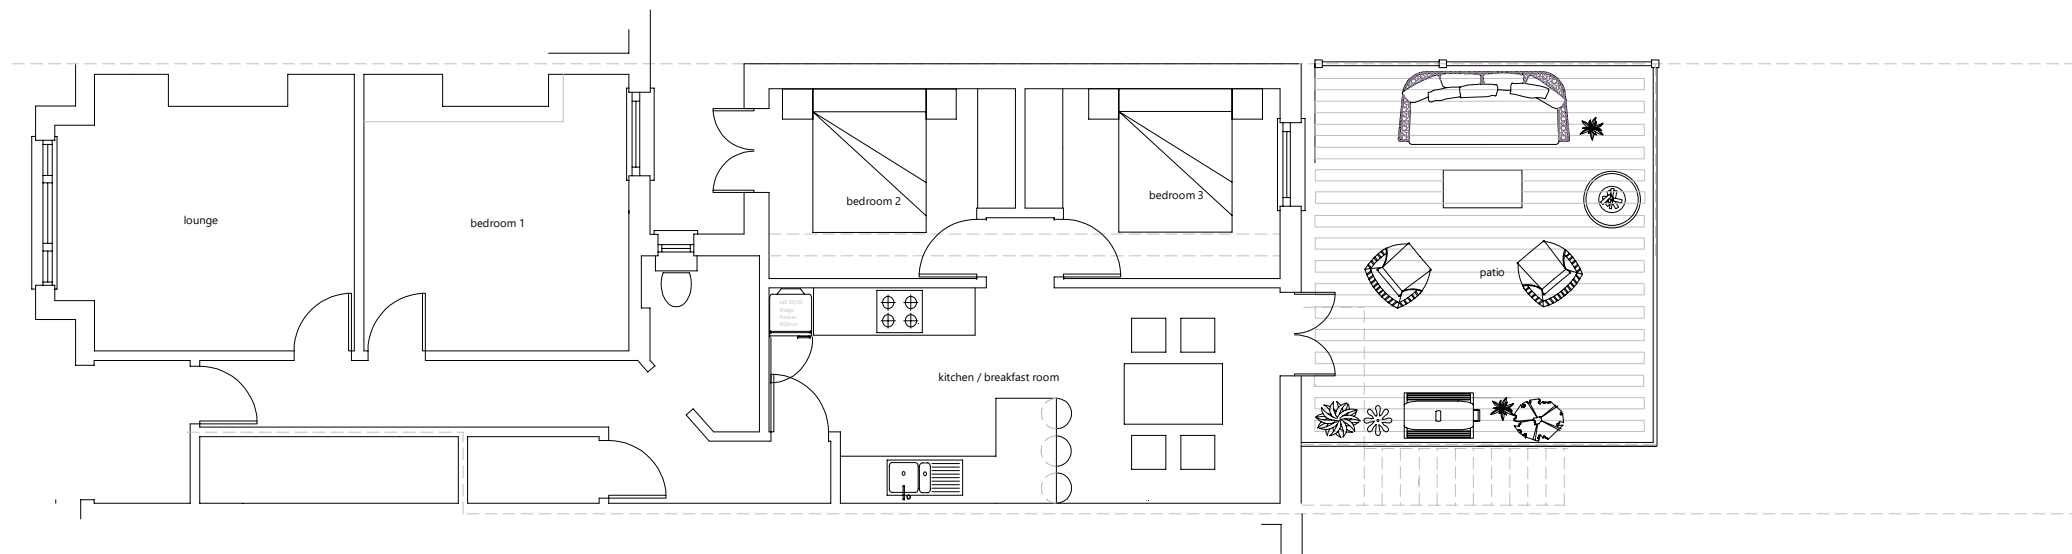

Proposed Layout 1

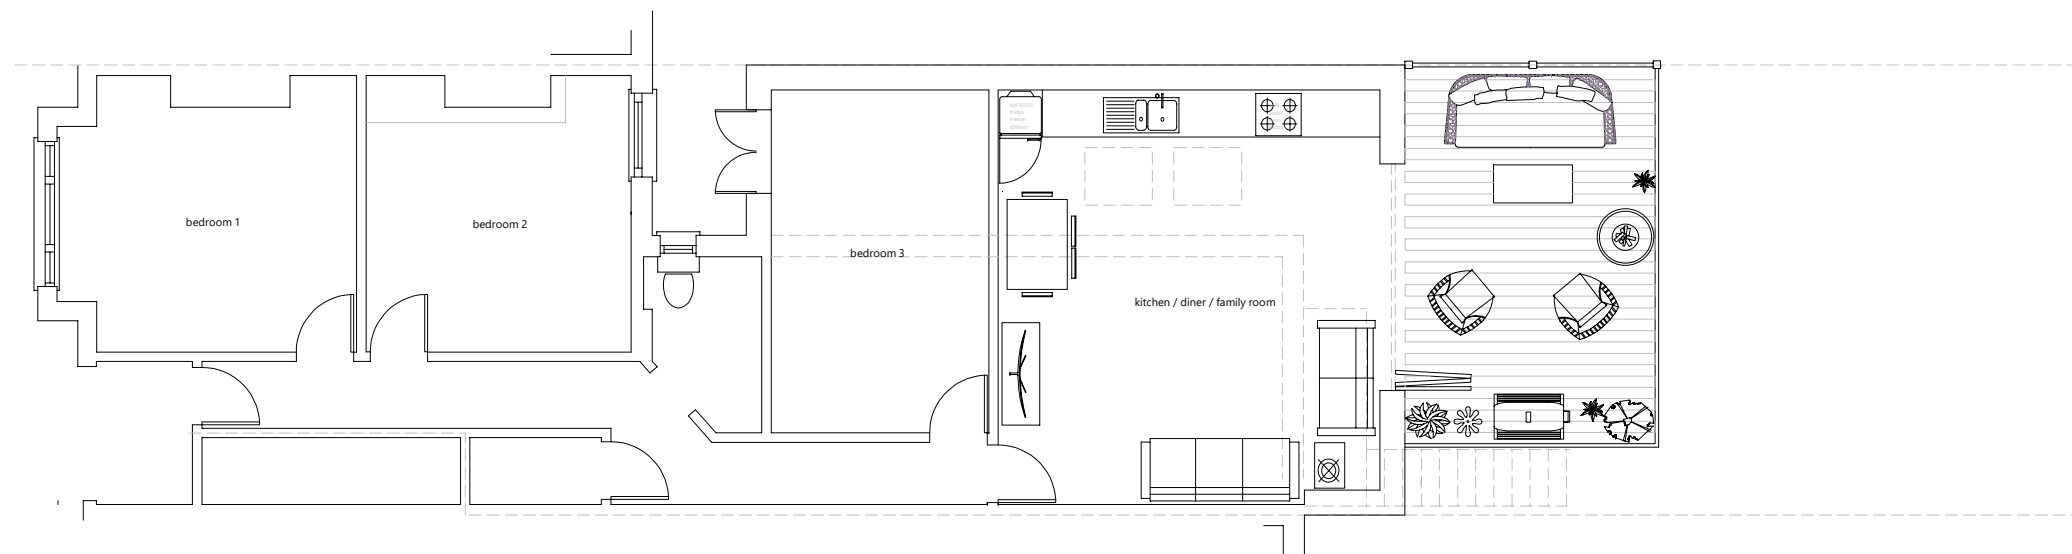

Proposed Layout 2

NOTES:
 This drawing is subject to copyright and should not be reproduced without permission.
 All dimensions in millimeters unless otherwise stated.
 These Plans are subject to "Planning and Building Regulation Approval" or any other statute in law before building commences. All building work is subject to Building Control Approval.
 Any structural work where mentioned on the drawing is subject to a qualified structural and civil engineer calculations before building work commences.
 All drawings marked preliminary or planning are not to be built or manufactured from.
 Boundary line indicative only. Exact location must be determined on site before building work commences.
 Any discrepancies found in this drawing to be brought to the attention of JAREDA for rectification.



Plan Details Existing & Proposed Layout Plans 1, 2 and 3	Client Details PROMO	DRAW PLANS ARCHITECTURAL DESIGNERS Draw Plans 39 Knighton Park Road London SE26 5RN Tel: 0800 046 1378 support@drawplans.uk www.drawplans.uk Mitehart Limited © Copyright
Scale 1:100@A3	Designer Tom Norris	
Ref 8778666	Date May 2019	Property Details 31 Midmoor Road Balham London SW12 0EW

This drawing is subject to copyright and should not be reproduced without permission. All dimensions in millimeters unless otherwise stated.